




03 JAMB DETAIL
SCALE: 1-1/2" = 1'

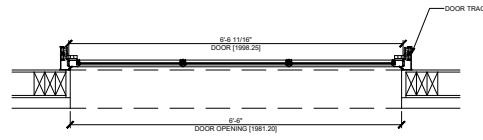


01 DOOR PLAN
SCALE: 1" = 1'

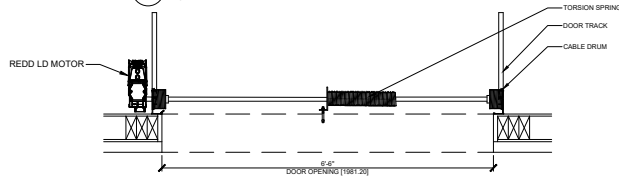


02 DOOR PLAN (ABOVE)
SCALE: 1" = 1'

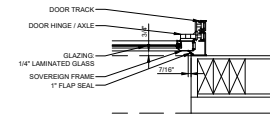


04 JAMB DETAIL
SCALE: 1-1/2" = 1'

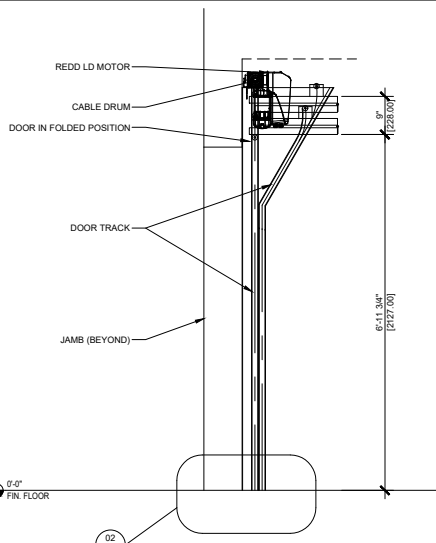


05 DOOR SECTION
SCALE: 3/4" = 1'

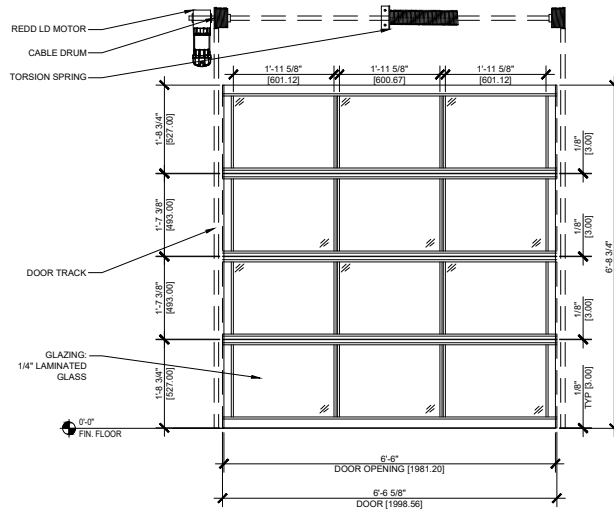

06 ELEVATION
SCALE: 3/4" = 1'

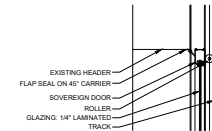

07 HEAD TYP
SCALE: 1-1/2" = 1'

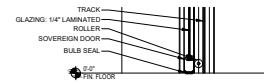

08 SILL DETAIL
SCALE: 1-1/2" = 1'

"DISCLAIMER"
THE DESIGN AND DETAILS HEREIN ARE THE PROPERTY OF RENLITA DOORS NORTH AMERICA. USE IS GRANTED FOR THE SOLE PURPOSE OF INTEGRATION OF OUR PRODUCT INTO YOUR PROJECT. DRAWINGS ARE TYPICAL IN NATURE AND FOR REFERENCE ONLY, AND SHOULD BE REGARDED AS SUCH, DUE TO THE CUSTOM NATURE OF OUR PRODUCT SPECIFIC CONFIGURATIONS AND DIMENSIONS MAY VARY.

RENLITA	Project: SOVEREIGN
1703 Bell B	Client:
200 E. First Street	Issue Date: -
Bloomington, Texas 77416	Last Rev. Date: 2/13/26
Phone: 903-308-3690 Fax: 903-383-7544	Designer: JSC
www.renlitadoors.com	Drawing No. SV