



02 DOOR PLAN
SCALE: 1/2" = 1'

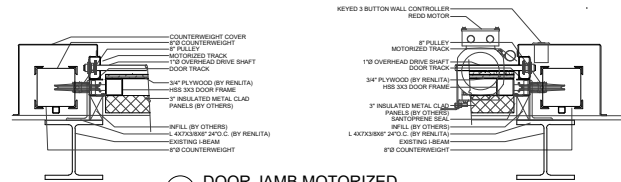

01 DOOR JAMB MOTORIZED
SCALE: 1/2" = 1'

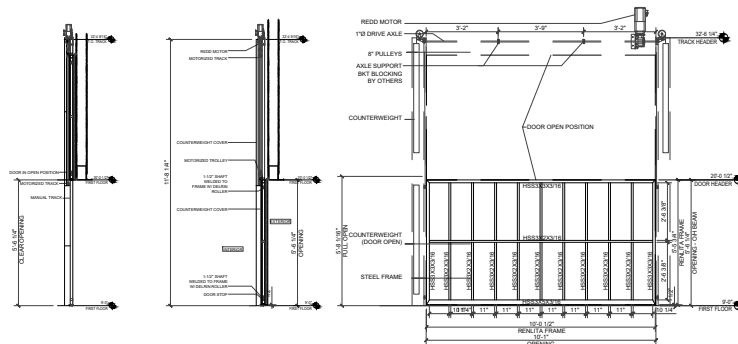


04 ELEVATION & SECTIONS MOTORIZED & NON
SCALE: 3/8" = 1'

GLAZING OPTIONS:


1/4" to 1" POLYCARBONATE
1/4" to 1" LAMINATED
1/4" to 1" TEMPERED
1" INSULATED

COLOR / FINISH OPTIONS:


POWDER COATING
CUSTOM COLOR MATCHING
CUSTOM GLASSING

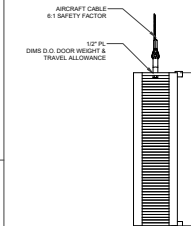


08 COUNTERWEIGHT TYP
SCALE: 1/2" = 1'

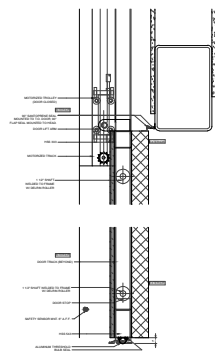

06 DOOR HEAD - SILL TYP
SCALE: 1/2" = 1'

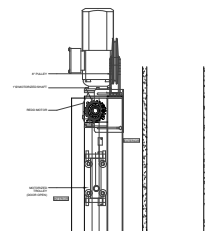

05 TOP OF TRACK
SCALE: 1/2" = 1'

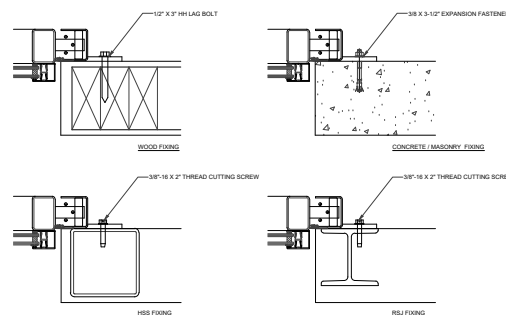

07 FIXING DETAILS TYP
SCALE: 3/4" = 1'



09 LOCK TYP (MANUAL ONLY)
SCALE: 1/2" = 1'

THE DESIGN AND DETAIL HEREIN ARE THE PROPERTY OF RENLITA DOORS NORTH AMERICA. USE IS GRANTED FOR THE SOLE PURPOSE OF INTEGRATION OF OUR PRODUCT INTO YOUR PROJECT. DRAWINGS ARE TYPICAL IN NATURE AND FOR REFERENCE ONLY. AND SHOULD BE REGRANDED AS SUCH DUE TO THE CUSTOM NATURE OF OUR PRODUCT. SPECIFIC CONFIGURATIONS ARE OVERSEEN BY RENLITA.

Project	LFT TYPICAL
Drawn By	
Check By	
Issue No.	211528
Issue By	OW
Revision	

RENLITA
P.O. Box 6
200 E. 10th Street
Bloomington, Texas 75710
Phone: 933-338-3650
www.renlita.com

LFT
17