



DEPARTMENT OF REGULATORY AND ECONOMIC RESOURCES (RER)
 BOARD AND CODE ADMINISTRATION DIVISION
NOTICE OF ACCEPTANCE (NOA)

MIAMI-DADE COUNTY
 PRODUCT CONTROL SECTION
 11805 SW 26 Street, Room 208
 Miami, Florida 33175-2474
 T (786) 315-2590 F (786) 315-2599
www.miamidade.gov/economy

Renlita Doors North America, LLC
P.O. Box B
Bonham, TX 75418

SCOPE: This NOA is being issued under the applicable rules and regulations governing the use of construction materials. The documentation submitted has been reviewed and accepted by Miami-Dade County RER-Product Control Section to be used in Miami Dade County and other areas where allowed by the Authority Having Jurisdiction (AHJ).

This NOA shall not be valid after the expiration date stated below. The Miami-Dade County Product Control Section (In Miami Dade County) and/or the AHJ (in areas other than Miami Dade County) reserve the right to have this product or material tested for quality assurance purposes. If this product or material fails to perform in the accepted manner, the manufacturer will incur the expense of such testing and the AHJ may immediately revoke, modify, or suspend the use of such product or material within their jurisdiction. RER reserves the right to revoke this acceptance if it is determined by Miami-Dade County Product Control Section that this product or material fails to meet the requirements of the applicable building code.

This product is approved as described herein and has been designed to comply with the Florida Building Code, including the High Velocity Hurricane Zone.

DESCRIPTION: Model S-1000 Floataway Steel and Glass Pivoted Garage Door up to 17'-11" Wide x 8'-10 1/4" High

APPROVAL DOCUMENT: Drawing No. **1K-MIAMI**, titled "s-1000 Floataway Miami-Dade", sheets 1 through 11 of 11, dated 09/16/2016, with revision 3 dated 07/10/2020, prepared by Renlita Doors North America, LLC, signed and sealed by John F. Bonacci, P.E., bearing the Miami-Dade County Product Control renewal stamp with the Notice of Acceptance number and expiration date by the Miami-Dade County Product Control Section.

MISSILE IMPACT RATING: Large and Small Missile Impact Resistant

LABELING: A permanent label with the manufacturer's name or logo, manufacturing address, model number, the positive and negative design pressure rating, indicate impact rated if applicable, installation instruction drawing reference number, approval number (NOA), the applicable test standards, and the statement reading 'Miami-Dade County Product Control Approved' is to be located on the door's side track, bottom angle, or inner surface of a panel.

RENEWAL of this NOA shall be considered after a renewal application has been filed and there has been no change in the applicable building code negatively affecting the performance of this product.

TERMINATION of this NOA will occur after the expiration date or if there has been a revision or change in the materials, use, and/or manufacture of the product or process. Misuse of this NOA as an endorsement of any product, for sales, advertising or any other purposes shall automatically terminate this NOA. Failure to comply with any section of this NOA shall be cause for termination and removal of NOA.

ADVERTISEMENT: The NOA number preceded by the words Miami-Dade County, Florida, and followed by the expiration date may be displayed in advertising literature. If any portion of the NOA is displayed, then it shall be done in its entirety.

INSPECTION: A copy of this entire NOA shall be provided to the user by the manufacturer or its distributors and shall be available for inspection at the job site at the request of the Building Official.

This NOA **renews # 24-1007.04** consists of this page 1 and evidence page E-1 & E-2, as well as approval document mentioned above.

The submitted documentation was reviewed by **Carlos M. Utrera, P.E.**



08/13/25

NOA No 25-0728.03
 Expiration Date: August 27, 2030
 Approval Date: August 21, 2025
 Page 1

NOTICE OF ACCEPTANCE: EVIDENCE SUBMITTED

1. Evidence submitted under previous NOAs

A. DRAWINGS

1. Drawing No. **1K-MIAMI**, titled “s-1000 Floataway Miami-Dade”, sheets 1 through 11 of 11, dated 09/16/2016, with revision 3 dated 07/10/2020, prepared by Renlita Doors North America, LLC, signed and sealed by John F. Bonacci, P.E.

B. TESTS

1. Test reports on
 - 1) Air Infiltration Test, per FBC, TAS 202-94
 - 2) Uniform Static Air Pressure Test, Loading per FBC TAS 202-94
 - 3) Large Missile Impact Test per FBC, TAS 201-94
 - 4) Cyclic Wind Pressure Loading per FBC, TAS 203-94
 - 5) Forced Entry Test, per FBC, TAS 202-94along with marked-up drawings and installation diagram of 18’x 8’-10” S1000 Operable Curtain Wall, prepared by Intertek, Test Report No. **J5111.01-801-18R2**, dated 10/01/2019, with revision dated 07/16/2020, signed and sealed by Tyler Westerling, P.E.

C. CALCULATIONS

1. Structural steel calculations and static wind pressure analysis prepared by Karins Engineering Group, Inc., dated 04/15/2020, signed and sealed by John F. Bonacci, P.E.

D. QUALITY ASSURANCE

1. Miami-Dade Department of Regulatory and Economic Resources (RER)

E. MATERIAL CERTIFICATIONS

1. Notice of Acceptance No. 17-0808.02 issued to Kuraray America, Inc. for their SentryGlas® (Clear and White) Glass Interlayers, dated on 12/28/2017, expiring on 07/04/2023.

F. STATEMENTS

1. Statement letter of code conformance to the **FBC 6th Edition (2017)** and of no financial interest, issued by Karins Engineering Group, Inc., dated 04/30/2020, signed and sealed by John F. Bonacci, P.E.



Carlos M. Utrera, P.E.
Product Control Examiner
NOA No 25-0728.03
Expiration Date: August 27, 2030
Approval Date: August 21, 2025

NOTICE OF ACCEPTANCE: EVIDENCE SUBMITTED

2. Evidence submitted under NOA # 21-0504.05 and 24-1007.04

A. DRAWINGS

1. Drawing No. **1K-MIAMI**, titled “s-1000 Floataway Miami-Dade”, sheets 1 through 11 of 11, dated 09/16/2016, with revision 3 dated 07/10/2020, prepared by Renlita Doors North America, LLC, signed and sealed by John F. Bonacci, P.E.

B. TESTS

1. None.

C. CALCULATIONS

1. None.

D. QUALITY ASSURANCE

1. Miami-Dade Department of Regulatory and Economic Resources (RER).

E. MATERIAL CERTIFICATIONS

1. Notice of Acceptance No. **23-0717.30**, issued to Kuraray America, Inc. for their SentryGlas® (Clear and White) Glass Interlayers, dated on 08/31/2023, expiring on 07/04/2028.

F. STATEMENTS

1. Statement letter of code conformance to the 8th edition (2023) of the FBC, and of no financial interest, issued by Karins Engineering Group, Inc., dated 09/19/2024, signed and sealed by John F. Bonacci, PhD, P.E.
2. Statement letter of code conformance to the 7th edition (2020) of the FBC, and of no financial interest, issued by Karins Engineering Group, Inc., dated 06/14/2021, signed and sealed by John F. Bonacci, PhD, P.E.



Carlos M. Utrera, P.E.
Product Control Examiner
NOA No 25-0728.03
Expiration Date: August 27, 2030
Approval Date: August 21, 2025

PRODUCT RENEWED
 as complying with the Florida
 Building Code
 NOA-No. 25-0728.03


Expiration Date 08/27/2030

By [Signature]
 Miami-Dade Product Control

PRODUCT REVISED
 as complying with the Florida
 Building Code
 NOA-No. 24-1007.04

Expiration Date 08/27/2025

By [Signature]
 Miami-Dade Product Control

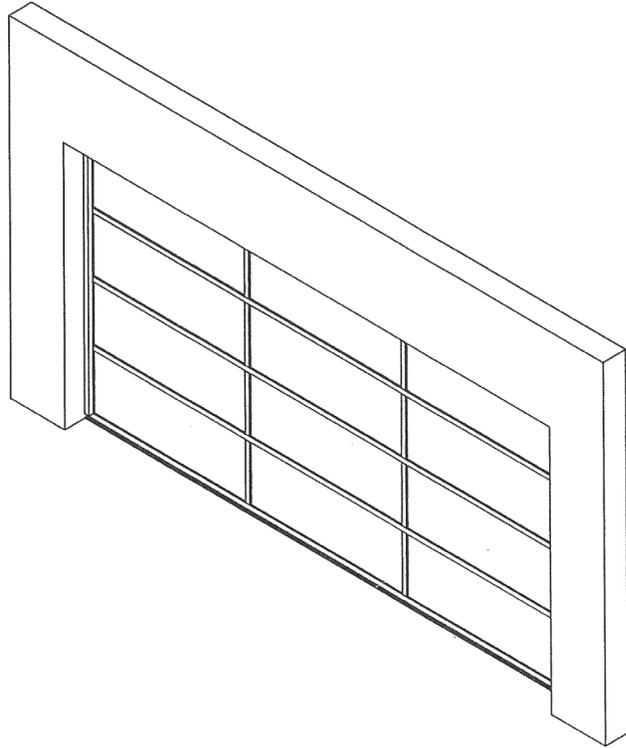

01 OVERALL ISOMETRIC VIEW

DESIGN PRESSURE: +47 PSF/-47 PSF

NOTES:


1. DOOR DIMENSIONS ARE FINISHED DOOR SIZE, SEE ELEVATIONS FOR HEIGHT & WIDTH.
2. ALL SHOP WELDS TO BE 3/16" OR 1/4" FILLET, FACE WELDS TO BE GROUND SMOOTH.
3. COUNTERWEIGHT COVERS TO BE 16 GAUGE ALUMINUM, POWDER COATED TO MATCH DOOR.
4. ELECTRICAL: PROVIDE 110V 6A WITHIN 6' OF MOTOR CONTROLLER. SEE PLAN VIEWS FOR LOCATION.
5. DOOR OPENING MECHANISM AND ELECTRICAL DEVICES ARE NOT PART OF THIS APPROVAL, THEY MUST BE CERTIFIED BY AN INDEPENDENT AGENCY, IF REQUIRED.
6. ALL HSS TUBES ARE ASTM A500, GRADE B (Fy=46,000 psi).
7. WALL STRUCTURAL INTEGRITY IS TO BE VERIFIED BY THE ENGINEER OF RECORD.
8. LARGE MISSILE IMPACT RESISTANT DOOR



Karins Engineering Group, Inc.

FL. Cert. of Auth. # 8371
 1626 Ringling Boulevard, Suite 400
 Sarasota, FL 34236
 (941) 927-8525/ Fax (941) 927-8075
 John F Bonacci, PhD, PE
 FL. Registration # 63063

SEAL

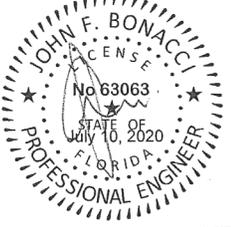

PRODUCT REVISED
 as complying with the Florida
 Building Code
 NOA-No. 21-0504.05

Expiration Date 08/27/2025


By [Signature]
 Miami-Dade Product Control

PRODUCT APPROVED
 as complying with the Florida
 Building Code
 NOA-No. 20-0526.06


Approval Date 08/27/2020

By [Signature]
 Miami-Dade Product Control

| MARK | QTY | TYPE | PRODUCT | WIDTH | HEIGHT | DOOR FRAME & TRACK FINISH | GLAZING BEAD | CLADDING | | | | | | | | | | | | | | | | | | | |
|--|-----------------------|-----------|----------|---------|------------|---------------------------|--------------------------|-------------|------|----------|---|---------------------|----------|-----|---|-----------------------|----------|-----|---|-----------------|----------|-----|---|--|---|--|--|
| A | 1 | FLOATAWAY | S-1000 | 17'-11" | 8'-10 1/4" | STANDARD COLOR SELECTION | STANDARD COLOR SELECTION | 1 1/8" IGU | | | | | | | | | | | | | | | | | | | |
| <table border="1" style="width: 100%; border-collapse: collapse;"> <thead> <tr> <th>REV</th> <th>DESCRIPTION</th> <th>DATE</th> <th>APPROVED</th> </tr> </thead> <tbody> <tr> <td>3</td> <td>REVISED PER MARKUPS</td> <td>07/08/20</td> <td>SCL</td> </tr> <tr> <td>2</td> <td>ISSUED FOR PRODUCTION</td> <td>09/26/16</td> <td>DSF</td> </tr> <tr> <td>1</td> <td>INITIAL RELEASE</td> <td>09/16/16</td> <td>DSF</td> </tr> </tbody> </table> | | | | | | | REV | DESCRIPTION | DATE | APPROVED | 3 | REVISED PER MARKUPS | 07/08/20 | SCL | 2 | ISSUED FOR PRODUCTION | 09/26/16 | DSF | 1 | INITIAL RELEASE | 09/16/16 | DSF | UNLESS OTHERWISE SPECIFIED DIMENSIONS ARE IN INCHES. TOLERANCES .X=±.050 .XX=±.015 .XXX=±.005 ANGULAR ±.5° | | DRAWN DSF CHECKED 9/16/2016 QA MFG APPROVED | TITLE S-1000 FLOATAWAY MIAMI-DADE SIZE C DWG NO 1K-MIAMI SCALE 1:1 PAGE 1 OF 11 | RENLITA DOORS NORTH AMERICA, LLC REV 3 |
| REV | DESCRIPTION | DATE | APPROVED | | | | | | | | | | | | | | | | | | | | | | | | |
| 3 | REVISED PER MARKUPS | 07/08/20 | SCL | | | | | | | | | | | | | | | | | | | | | | | | |
| 2 | ISSUED FOR PRODUCTION | 09/26/16 | DSF | | | | | | | | | | | | | | | | | | | | | | | | |
| 1 | INITIAL RELEASE | 09/16/16 | DSF | | | | | | | | | | | | | | | | | | | | | | | | |

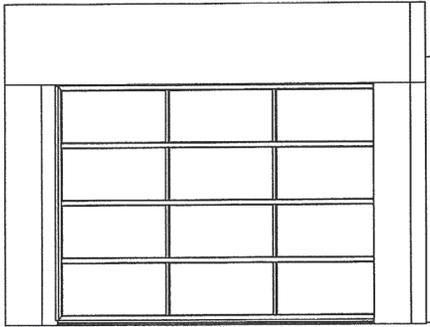


DOOR IN
CLOSED POSITION

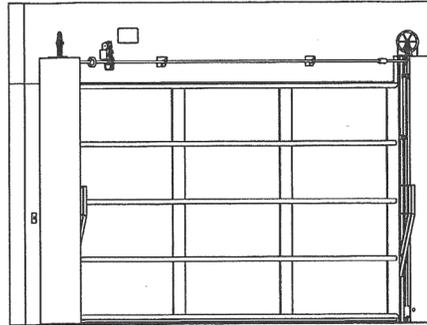


PRODUCT REVISED
as complying with the Florida
Building Code
NOA-No. 24-1007.04
Expiration Date 08/27/2025
By [Signature]
Miami-Dade Product Control

PRODUCT RENEWED
as complying with the Florida
Building Code
NOA-No. 25-0728.03
Expiration Date 08/27/2030
By [Signature]
Miami-Dade Product Control

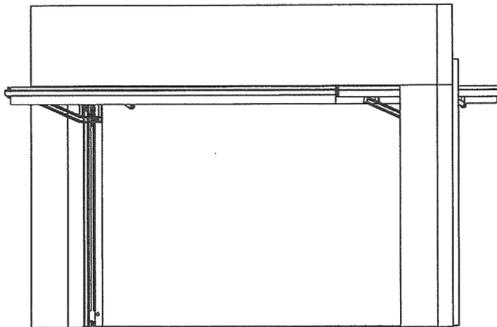


DOOR IN
OPEN POSITION

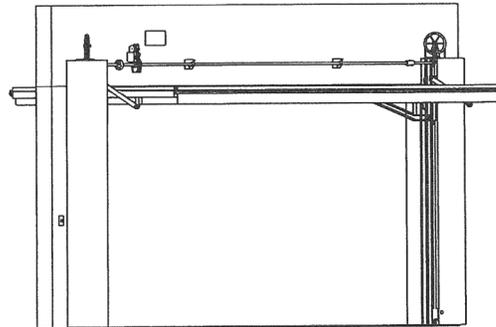

FL. Cert. of Auth. # 8371
1626 Ringling Boulevard, Suite 400
Sarasota, FL 34236
(941) 927-8525/ Fax (941) 927-8075
John F Bonacci, PhD, PE
FL. Registration # 63063

SEAL

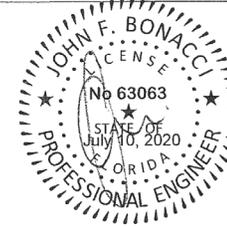

PRODUCT REVISED
as complying with the Florida
Building Code
NOA-No. 21-0504.05
Expiration Date 08/27/2025
By [Signature]
Miami-Dade Product Control

PRODUCT APPROVED
as complying with the Florida
Building Code
NOA-No. 20-0526.06
Approval Date 08/27/2020
By [Signature]
Miami-Dade Product Control

UNLESS OTHERWISE SPECIFIED
DIMENSIONS ARE IN INCHES.

TOLERANCES
X=±.050
.XX=±.015
.XXX=±.005
ANGULAR ±.5°

| | | | |
|----------|-----------|----------------------------------|--------------|
| DRAWN | 9/16/2016 | RENLITA DOORS NORTH AMERICA, LLC | |
| CHECKED | | TITLE | |
| QA | | S-1000 FLOATAWAY MIAMI-DADE | |
| MFG | | SIZE | DWG NO |
| APPROVED | | C | 1K-MIAMI |
| | | SCALE 1:1 | REV 3 |
| | | | PAGE 2 OF 11 |

PRODUCT RENEWED
 as complying with the Florida
 Building Code
 NOA-No. 25-0728.03



Expiration Date 08/27/2030

By [Signature]
 Miami-Dade Product Control



FL. Cert. of Auth. # 8371
 1626 Ringling Boulevard, Suite 400
 Sarasota, FL 34236
 (941) 927-8525/ Fax (941) 927-8075
 John F Bonacci, PhD, PE
 FL. Registration # 63063

SEAL

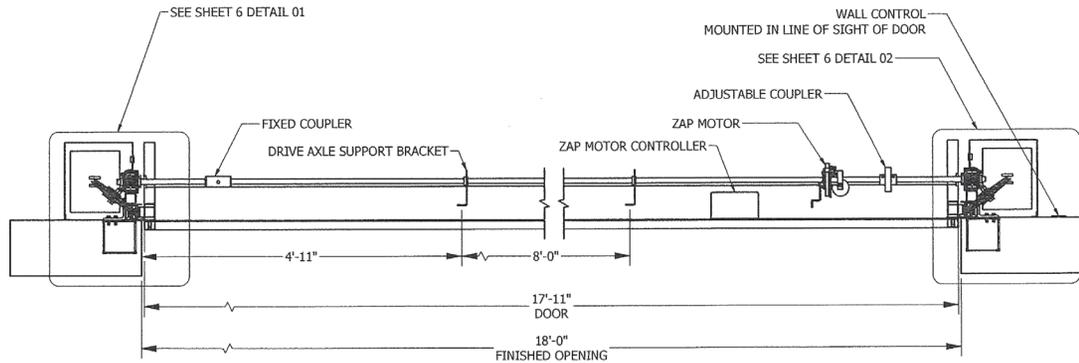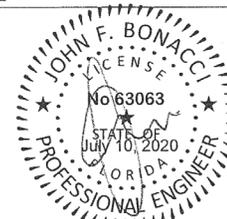

01 DOOR PLAN VIEW

PRODUCT REVISED
 as complying with the Florida
 Building Code
 NOA-No. 24-1007.04

Expiration Date 08/27/2025

By [Signature]
 Miami-Dade Product Control

PRODUCT REVISED
 as complying with the Florida
 Building Code
 NOA-No. 21-0504.05
 Expiration Date 08/27/2025

By [Signature]
 Miami-Dade Product Control

PRODUCT APPROVED
 as complying with the Florida
 Building Code
 NOA-No. 20-0526.06

Approval Date 08/27/2020

By [Signature]
 Miami-Dade Product Control


UNLESS OTHERWISE SPECIFIED
 DIMENSIONS ARE IN INCHES.
 TOLERANCES
 .X=±.050
 .XX=±.015
 .XXX=±.005
 ANGULAR ±.5°

| | | | |
|--------------|-----------|----------------------------------|--------------|
| DRAWN DSF | 9/16/2016 | RENLITA DOORS NORTH AMERICA, LLC | |
| CHECKED | | TITLE | |
| QA | | S-1000 FLOATAWAY MIAMI-DADE | |
| MFG | | SIZE | DWG NO |
| APPROVED | | C | 1K-MIAMI |
| | | SCALE 1:1 | REV 3 |
| | | | PAGE 3 OF 11 |

PRODUCT RENEWED
 as complying with the Florida
 Building Code
 NOA-No. 25-0728.03

Expiration Date 08/27/2030

By [Signature]
 Miami-Dade Product Control

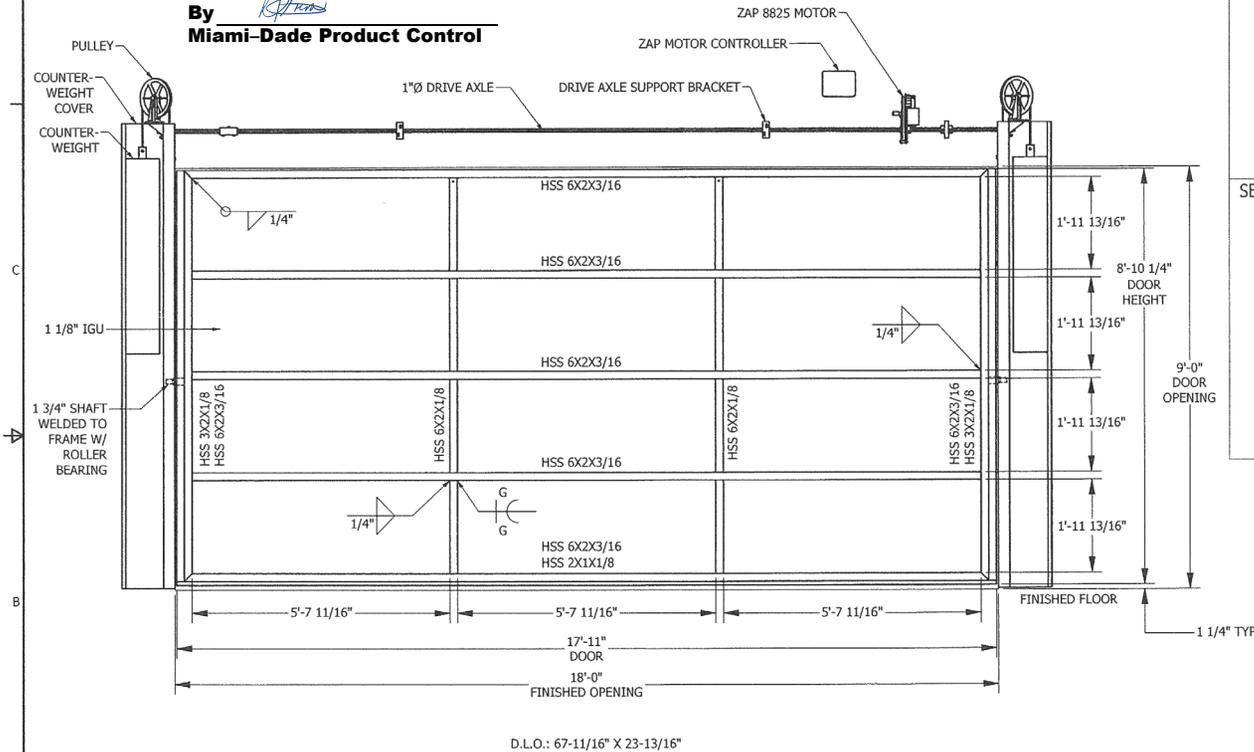

D.L.O.: 67-11/16" X 23-13/16"

PRODUCT REVISED
 as complying with the Florida
 Building Code
 NOA-No. 24-1007.04

Expiration Date 08/27/2025

By [Signature]
 Miami-Dade Product Control

01 ELEVATION
 VIEW IS FROM EXTERIOR

UNLESS OTHERWISE SPECIFIED
 DIMENSIONS ARE IN INCHES.
 TOLERANCES
 .X=±.050
 .XX=±.015
 .XXX=±.005
 ANGULAR ±.5°

| | | | |
|--------------|-----------|----------------------------------|--------------|
| DRAWN DSF | 9/16/2016 | RENLITA DOORS NORTH AMERICA, LLC | |
| CHECKED | | TITLE | |
| QA | | S-1000 FLOATAWAY MIAMI-DADE | |
| MFG | | SIZE | DWG NO |
| APPROVED | | C | 1K-MIAMI |
| | | SCALE 1:1 | REV 3 |
| | | | PAGE 4 OF 11 |



FL. Cert. of Auth. # 8371
 1626 Ringling Boulevard, Suite 400
 Sarasota, FL 34236
 (941) 927-8525/ Fax (941) 927-8075
 John F Bonacci, PhD, PE
 FL. Registration # 63063

SEAL



PRODUCT REVISED
 as complying with the Florida
 Building Code
 NOA-No. 21-0504.05


Expiration Date 08/27/2025

By [Signature]
 Miami-Dade Product Control

PRODUCT APPROVED
 as complying with the Florida
 Building Code
 NOA-No. 20-0526.06

Approval Date 08/27/2020

By [Signature]
 Miami-Dade Product Control

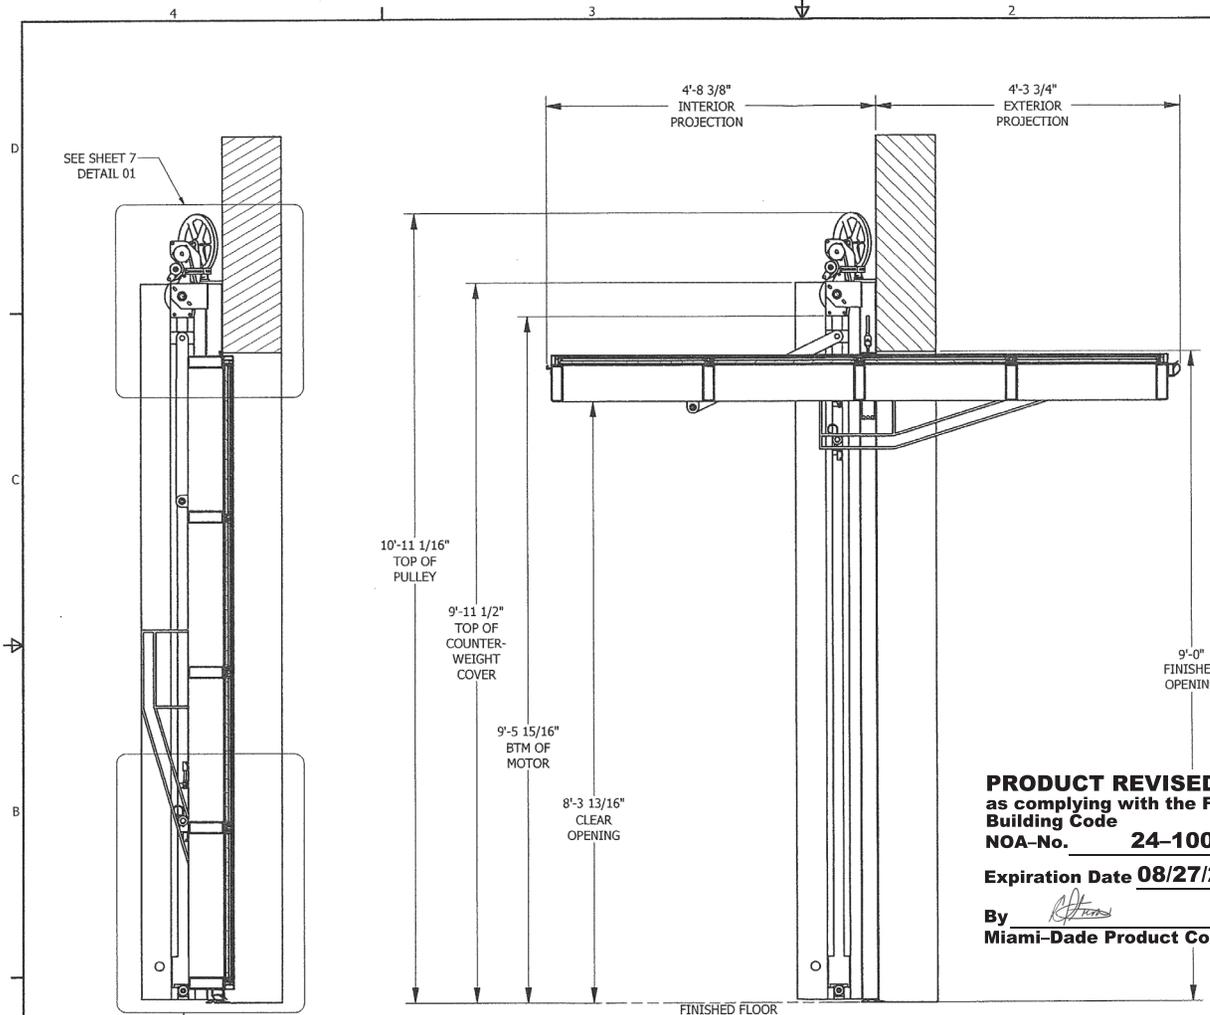

Karins Engineering Group, Inc.

FL. Cert. of Auth. # 8371
 1626 Ringling Boulevard, Suite 400
 Sarasota, FL 34236
 (941) 927-8525/ Fax (941) 927-8075
 John F Bonacci, PhD, PE
 FL. Registration # 63063

SEAL

PRODUCT REVISED
 as complying with the Florida Building Code
NOA-No. 24-1007.04
 Expiration Date **08/27/2025**

By *[Signature]*
 Miami-Dade Product Control

PRODUCT REVISED
 as complying with the Florida Building Code
NOA-No. 21-0504.05
 Expiration Date **08/27/2025**

By *[Signature]*
 Miami-Dade Product Control

PRODUCT APPROVED
 as complying with the Florida Building Code
NOA-No. 20-0526.06
 Approval Date **08/27/2020**

By *[Signature]*
 Miami-Dade Product Control

PRODUCT RENEWED
 as complying with the Florida Building Code
NOA-No. 25-0728.03
 Expiration Date **08/27/2030**

By *[Signature]*
 Miami-Dade Product Control


01 DOOR SECTION

UNLESS OTHERWISE SPECIFIED DIMENSIONS ARE IN INCHES.

TOLERANCES

.X=±.050
 .XX=±.015
 .XXX=±.005
 ANGULAR ±.5°

| | | | |
|----------|-----------|----------------------------------|--------------|
| DRAWN | 9/16/2016 | RENLITA DOORS NORTH AMERICA, LLC | |
| DSF | | TITLE | |
| CHECKED | | S-1000 FLOATAWAY MIAMI-DADE | |
| QA | | SIZE | DWG NO |
| MFG | | C | 1K-MIAMI |
| APPROVED | | SCALE 1:1 | PAGE 5 OF 11 |
| | | | REV 3 |

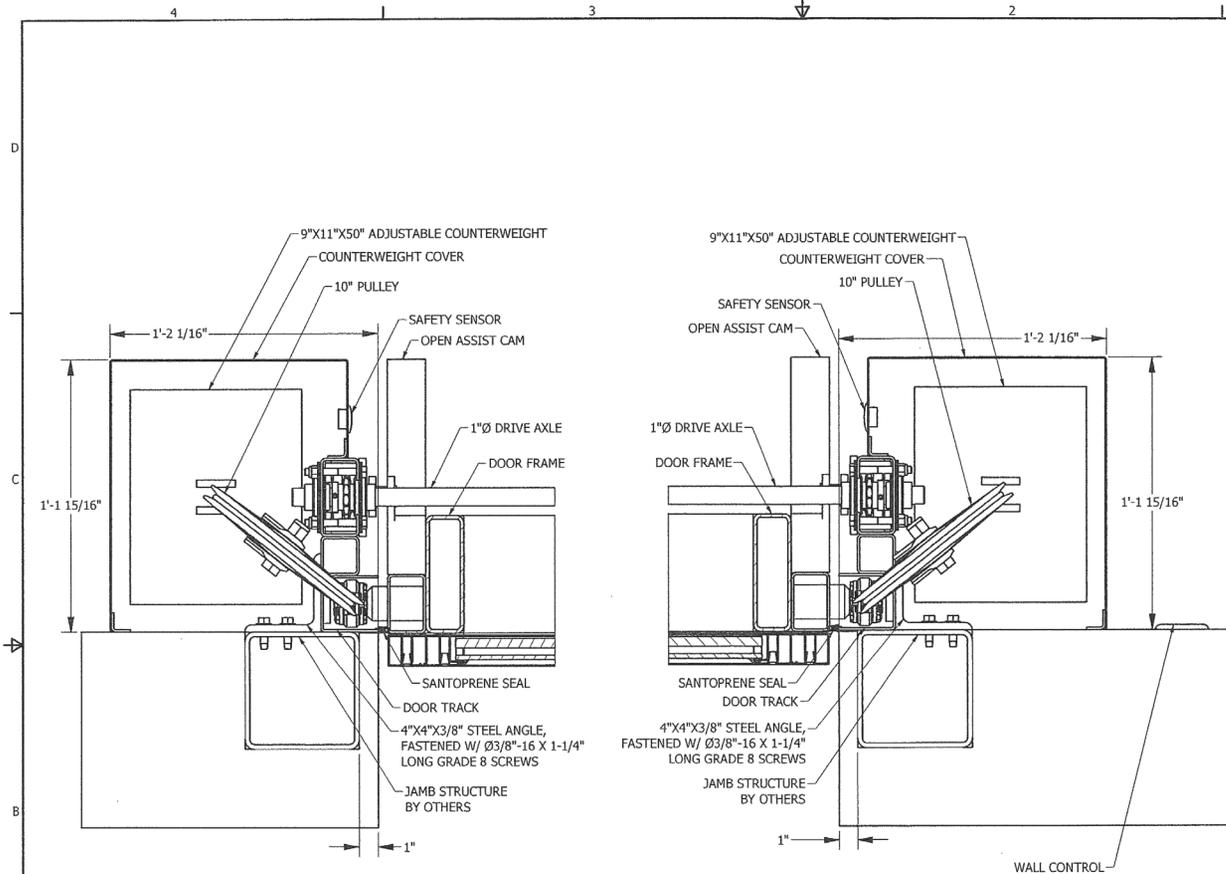

01 JAMB DETAIL

PRODUCT REVISED
 as complying with the Florida
 Building Code
 NOA-No. 24-1007.04
 Expiration Date 08/27/2025
 By [Signature]
 Miami-Dade Product Control


PRODUCT RENEWED
 as complying with the Florida
 Building Code
 NOA-No. 25-0728.03
 Expiration Date 08/27/2030
 By [Signature]
 Miami-Dade Product Control

02 JAMB DETAIL



FL. Cert. of Auth. # 8371
 1626 Ringling Boulevard, Suite 400
 Sarasota, FL 34236
 (941) 927-8525/ Fax (941) 927-8075
 John F Bonacci, PhD, PE
 FL. Registration # 63063

SEAL

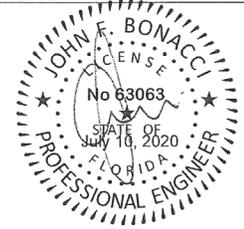


PRODUCT REVISED
 as complying with the Florida
 Building Code
 NOA-No. 21-0504.05
 Expiration Date 08/27/2025
 By [Signature]
 Miami-Dade Product Control

PRODUCT APPROVED
 as complying with the Florida
 Building Code
 NOA-No. 20-0526.06
 Approval Date 08/27/2020
 By [Signature]
 Miami-Dade Product Control

UNLESS OTHERWISE SPECIFIED
 DIMENSIONS ARE IN INCHES.
 TOLERANCES
 .X=±.050
 .XX=±.015
 .XXX=±.005
 ANGULAR ±.5°

| | | | |
|----------|-----------|----------------------------------|----------|
| DRAWN | 9/16/2016 | RENLITA DOORS NORTH AMERICA, LLC | |
| DSF | | TITLE | |
| CHECKED | | S-1000 FLOATAWAY MIAMI-DADE | |
| QA | | SIZE | DWG NO |
| MFG | | C | 1K-MIAMI |
| APPROVED | | SCALE 1:1 | REV 3 |
| | | PAGE 6 OF 11 | |

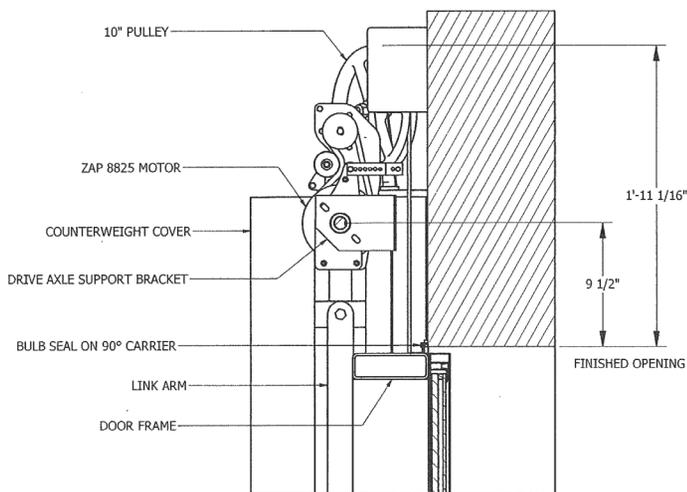


PRODUCT RENEWED
 as complying with the Florida
 Building Code
 NOA-No. 25-0728.03
 Expiration Date 08/27/2030
 By *[Signature]*
Miami-Dade Product Control

01 DOOR HEAD


PRODUCT REVISED
 as complying with the Florida
 Building Code
 NOA-No. 24-1007.04
 Expiration Date 08/27/2025
 By *[Signature]*
Miami-Dade Product Control

02 DOOR SILL

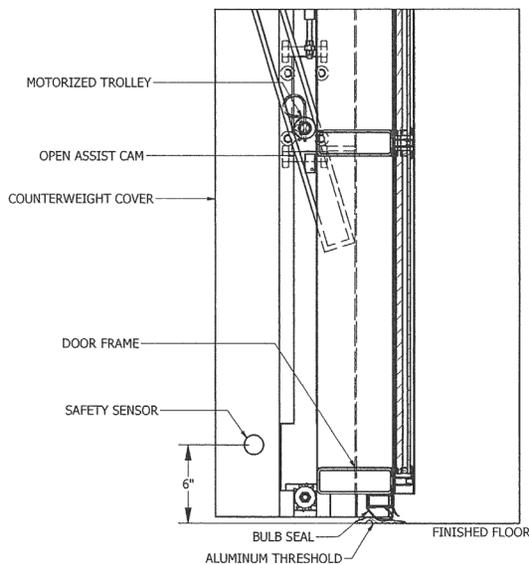

FL. Cert. of Auth. # 8371
 1626 Ringling Boulevard, Suite 400
 Sarasota, FL 34236
 (941) 927-8525/ Fax (941) 927-8075
 John F Bonacci, PhD, PE
 FL. Registration # 63063

SEAL

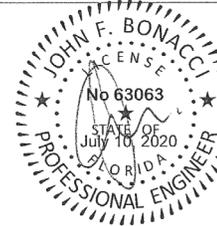


PRODUCT REVISED
 as complying with the Florida
 Building Code
 NOA-No. 21-0504.05
 Expiration Date 08/27/2025
 By *[Signature]*
Miami-Dade Product Control

PRODUCT APPROVED
 as complying with the Florida
 Building Code
 NOA-No. 20-0526.06
 Approval Date 08/27/2020
 By *[Signature]*
Miami-Dade Product Control

UNLESS OTHERWISE SPECIFIED
 DIMENSIONS ARE IN INCHES.
 TOLERANCES
 .X=±.050
 .XX=±.015
 .XXX=±.005
 ANGULAR ±.5°


| | | | |
|----------|-----------|----------------------------------|----------|
| DRAWN | 9/16/2016 | RENLITA DOORS NORTH AMERICA, LLC | |
| DSF | | TITLE | |
| CHECKED | | S-1000 FLOATAWAY MIAMI-DADE | |
| QA | | SIZE | DWG NO |
| MFG | | C | 1K-MIAMI |
| APPROVED | | SCALE 1:1 | REV 3 |
| | | PAGE 7 OF 11 | |

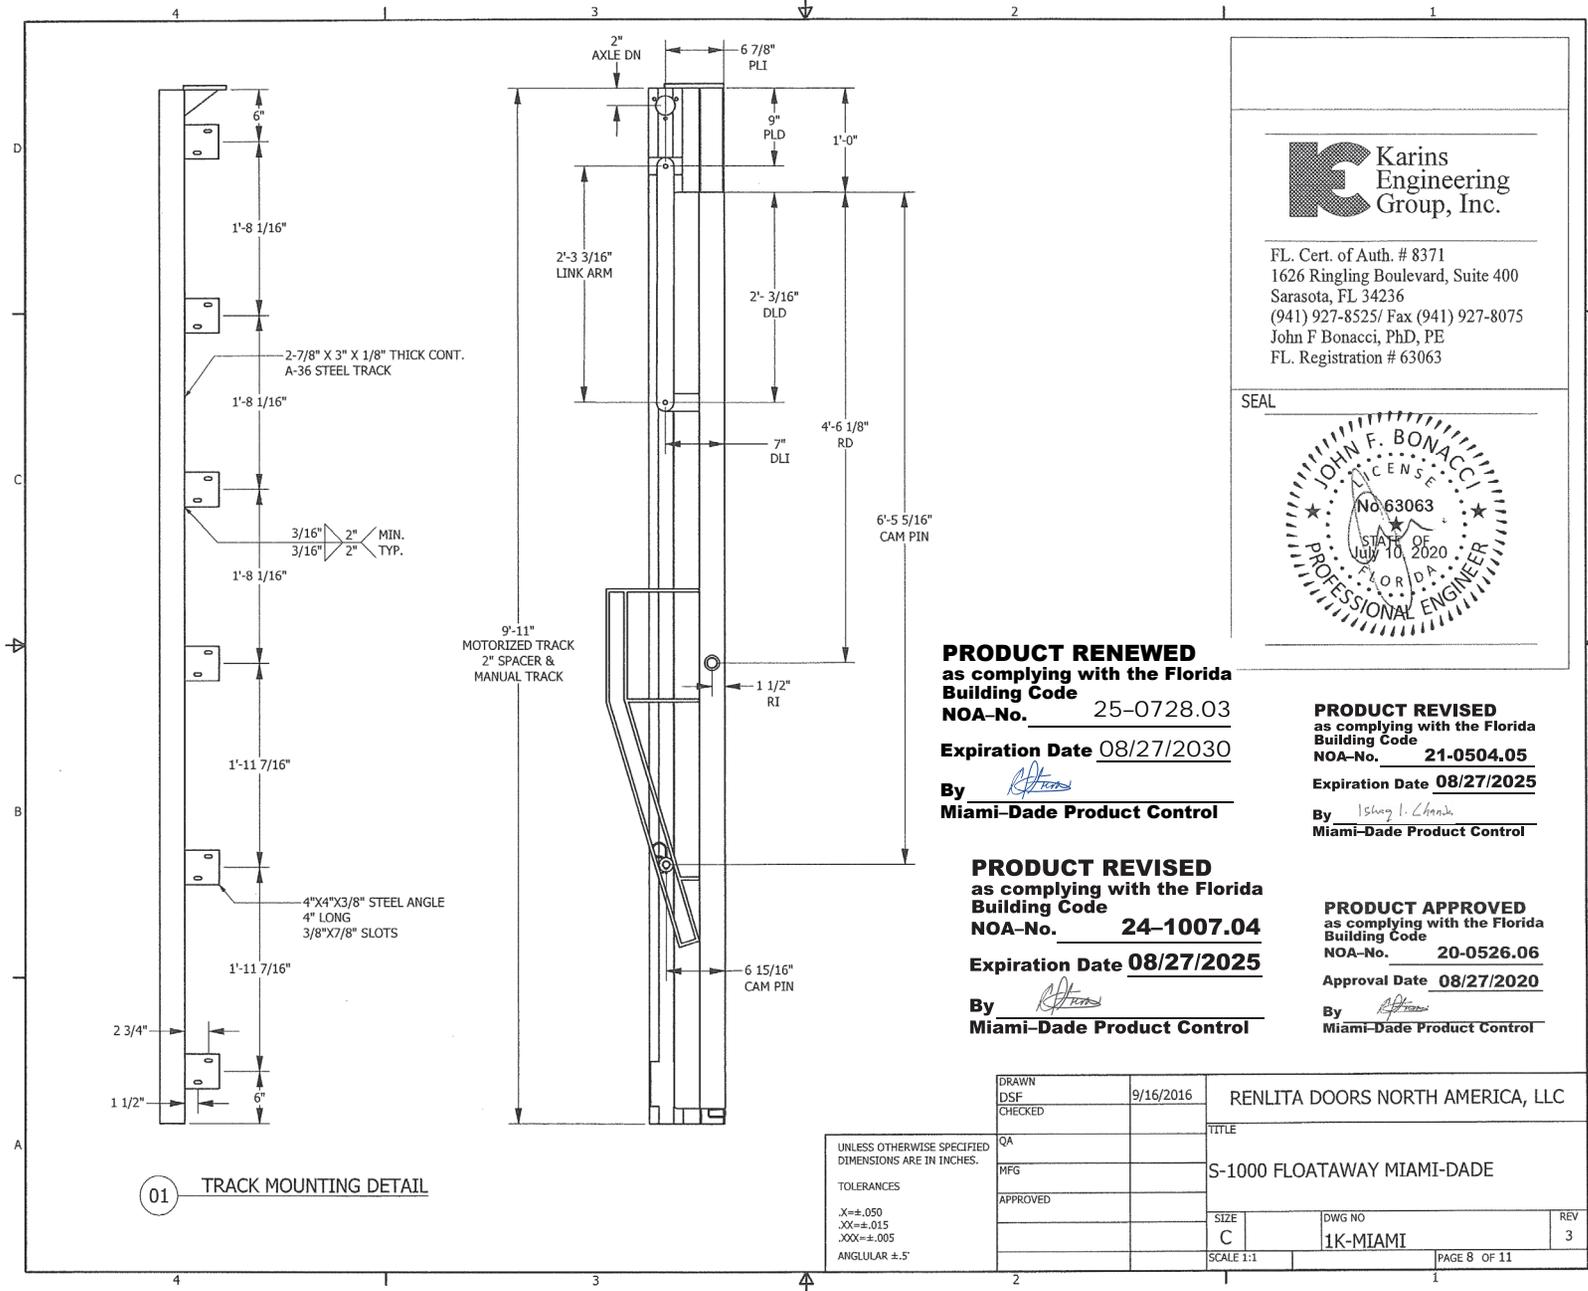

01 TRACK MOUNTING DETAIL



FL. Cert. of Auth. # 8371
 1626 Ringling Boulevard, Suite 400
 Sarasota, FL 34236
 (941) 927-8525/ Fax (941) 927-8075
 John F Bonacci, PhD, PE
 FL. Registration # 63063

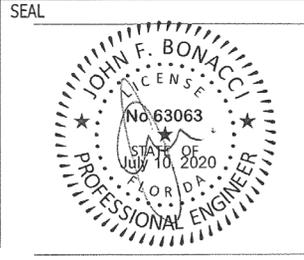

PRODUCT RENEWED
 as complying with the Florida
 Building Code
 NOA-No. 25-0728.03
 Expiration Date 08/27/2030
 By *[Signature]*
 Miami-Dade Product Control

PRODUCT REVISED
 as complying with the Florida
 Building Code
 NOA-No. 21-0504.05
 Expiration Date 08/27/2025
 By *[Signature]*
 Miami-Dade Product Control

PRODUCT REVISED
 as complying with the Florida
 Building Code
 NOA-No. 24-1007.04
 Expiration Date 08/27/2025
 By *[Signature]*
 Miami-Dade Product Control

PRODUCT APPROVED
 as complying with the Florida
 Building Code
 NOA-No. 20-0526.06
 Approval Date 08/27/2020
 By *[Signature]*
 Miami-Dade Product Control

UNLESS OTHERWISE SPECIFIED
 DIMENSIONS ARE IN INCHES.
 TOLERANCES
 .X=±.050
 .XX=±.015
 .XXX=±.005
 ANGULAR ±.5°

| | | | |
|----------|-----------|----------------------------------|--------------|
| DRAWN | 9/16/2016 | RENLITA DOORS NORTH AMERICA, LLC | |
| DSF | | TITLE | |
| CHECKED | | S-1000 FLOATAWAY MIAMI-DADE | |
| QA | | SIZE | DWG NO |
| MFG | | C | 1K-MIAMI |
| APPROVED | | SCALE 1:1 | PAGE 8 OF 11 |
| | | | REV 3 |

PRODUCT REVISED
 as complying with the Florida
 Building Code
 NOA-No. 24-1007.04

Expiration Date 08/27/2025

By 
 Miami-Dade Product Control



FL. Cert. of Auth. # 8371
 1626 Ringling Boulevard, Suite 400
 Sarasota, FL 34236
 (941) 927-8525/ Fax (941) 927-8075
 John F Bonacci, PhD, PE
 FL. Registration # 63063

SEAL



PRODUCT REVISED
 as complying with the Florida
 Building Code
 NOA-No. 21-0504.05


Expiration Date 08/27/2025

By 
 Miami-Dade Product Control


PRODUCT APPROVED
 as complying with the Florida
 Building Code
 NOA-No. 20-0526.06

Approval Date 08/27/2020

By 
 Miami-Dade Product Control

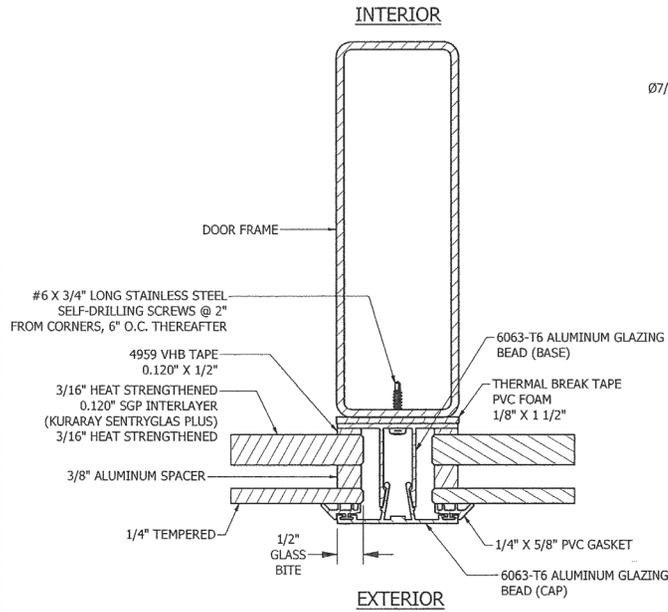

01 GLAZING DETAIL

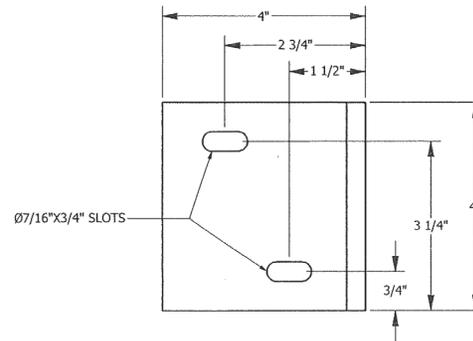


02 MOUNTING ANGLE DETAIL

PRODUCT RENEWED
 as complying with the Florida
 Building Code
 NOA-No. 25-0728.03


Expiration Date 08/27/2030

By 
 Miami-Dade Product Control


| | | | | |
|---|----------|-----------|----------------------------------|--------------|
| UNLESS OTHERWISE SPECIFIED DIMENSIONS ARE IN INCHES. | DRAWN | 9/16/2016 | RENLITA DOORS NORTH AMERICA, LLC | |
| | DSF | | TITLE | |
| TOLERANCES | CHECKED | | S-1000 FLOATAWAY MIAMI-DADE | |
| | QA | | SIZE | DWG NO |
| .X=±.050 | MFG | | C | 1K-MIAMI |
| .XX=±.015 | APPROVED | | SCALE 1:1 | REV 3 |
| .XXX=±.005 | | | | PAGE 9 OF 11 |
| ANGULAR ±.5° | | | | |

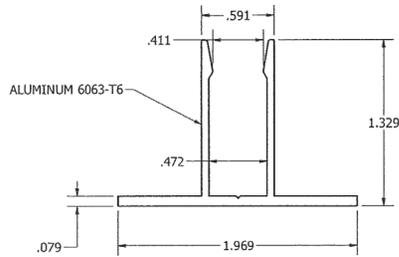

01 GLAZING BEAD (BASE)

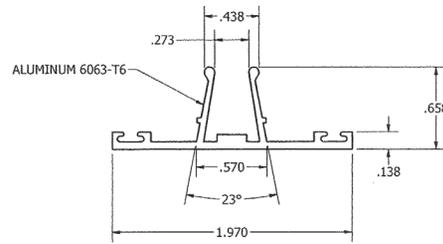

02 GLAZING BEAD (CAP)

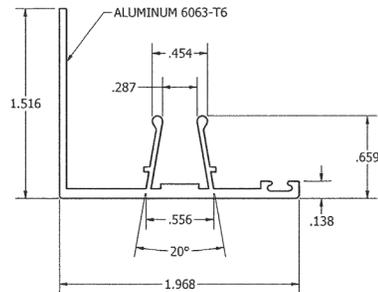

03 GLAZING BEAD (CORNER CAP)

PRODUCT RENEWED
as complying with the Florida
Building Code
NOA-No. 25-0728.03


Expiration Date 08/27/2030

By [Signature]
Miami-Dade Product Control



FL. Cert. of Auth. # 8371
1626 Ringling Boulevard, Suite 400
Sarasota, FL 34236
(941) 927-8525/ Fax (941) 927-8075
John F Bonacci, PhD, PE
FL. Registration # 63063

SEAL

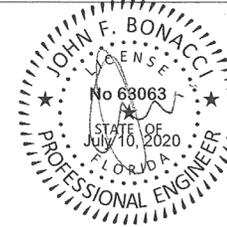

PRODUCT REVISED
as complying with the Florida
Building Code
NOA-No. 21-0504.05

Expiration Date 08/27/2025

By [Signature]
Miami-Dade Product Control

PRODUCT APPROVED
as complying with the Florida
Building Code
NOA-No. 20-0526.06

Approval Date 08/27/2020

By [Signature]
Miami-Dade Product Control


PRODUCT REVISED
as complying with the Florida
Building Code

NOA-No. 24-1007.04

Expiration Date 08/27/2025


By [Signature]
Miami-Dade Product Control

| | | | | |
|---|---------|-----------|----------------------------------|---------------|
| UNLESS OTHERWISE SPECIFIED DIMENSIONS ARE IN INCHES. TOLERANCES X=+.050 XX=+.015 XXX=+.005 ANGULAR ±.5° | DRAWN | 9/16/2016 | RENLITA DOORS NORTH AMERICA, LLC | |
| | DSF | | TITLE | |
| | CHECKED | | S-1000 FLOATAWAY MIAMI-DADE | |
| | QA | | SIZE | DWG NO |
| MFG | | C | 1K-MIAMI | 3 |
| APPROVED | | SCALE 1:1 | | PAGE 10 OF 11 |

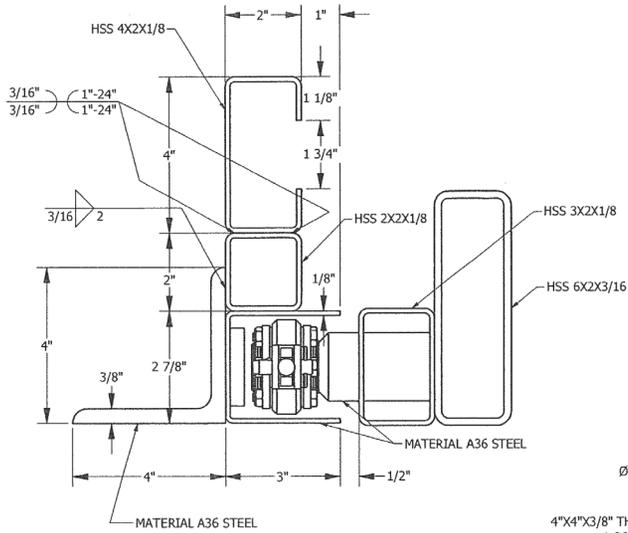

01 JAMB DETAIL TYP.

STEEL JAMB STRUCTURE BY OTHERS
MIN. THICKNESS = 1/4"
YIELD STRENGTH = 46 KSI

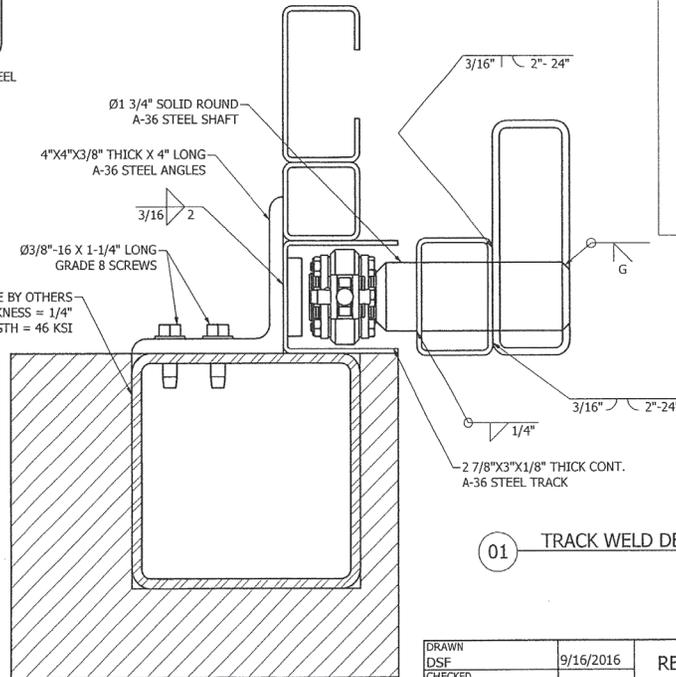

01 TRACK WELD DETAIL TYP.

PRODUCT RENEWED
as complying with the Florida
Building Code
NOA-No. 25-0728.03


Expiration Date 08/27/2030

By *R. P. [Signature]*
Miami-Dade Product Control



FL. Cert. of Auth. # 8371
1626 Ringling Boulevard, Suite 400
Sarasota, FL 34236
(941) 927-8525/ Fax (941) 927-8075
John F Bonacci, PhD, PE
FL. Registration # 63063

SEAL

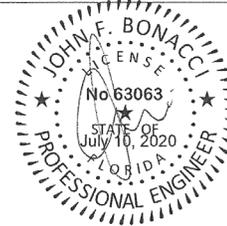

PRODUCT APPROVED
as complying with the Florida
Building Code
NOA-No. 20-0526.06

Approval Date 08/27/2020

By *R. P. [Signature]*
Miami-Dade Product Control

PRODUCT REVISED
as complying with the Florida
Building Code
NOA-No. 21-0504.05

Expiration Date 08/27/2025

By *Shing L. Chan*
Miami-Dade Product Control

PRODUCT REVISED
as complying with the Florida
Building Code
NOA-No. 24-1007.04

Expiration Date 08/27/2025

By *R. P. [Signature]*
Miami-Dade Product Control

UNLESS OTHERWISE SPECIFIED
DIMENSIONS ARE IN INCHES.
TOLERANCES
X=±.050
XX=±.015
XXX=±.005
ANGULAR ±.5°

| | | | |
|----------|-----------|----------------------------------|----------|
| DRAWN | 9/16/2016 | RENLITA DOORS NORTH AMERICA, LLC | |
| DSF | | TITLE | |
| CHECKED | | S-1000 FLOATAWAY MIAMI-DADE | |
| QA | | SIZE | DWG NO |
| MFG | | C | 1K-MIAMI |
| APPROVED | | SCALE 1:1 | REV 3 |
| | | PAGE 11 OF 11 | |