



03 JAMB DETAIL
SCALE: 1-1/2" = 1'




01 DOOR PLAN
SCALE: 1" = 1'

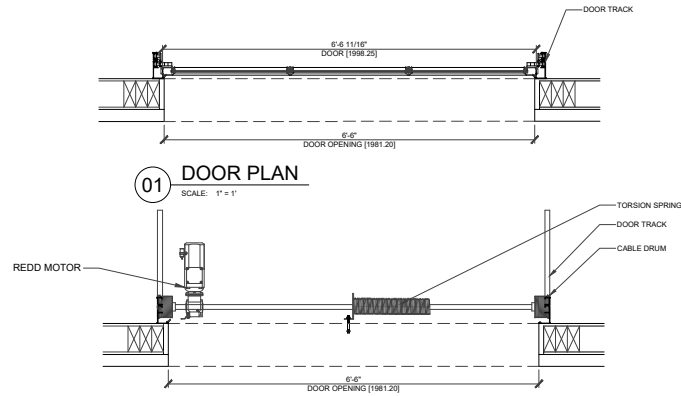


02 DOOR PLAN (ABOVE)
SCALE: 1" = 1'

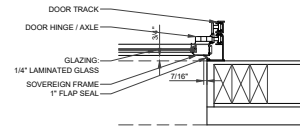


04 JAMB DETAIL
SCALE: 1-1/2" = 1'

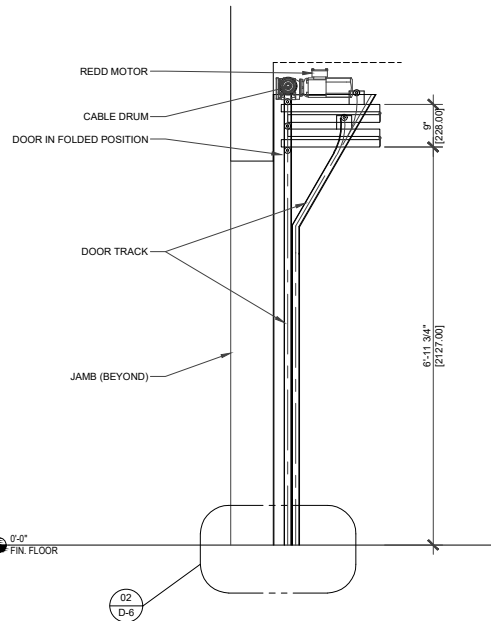


05 DOOR SECTION
SCALE: 3/4" = 1'

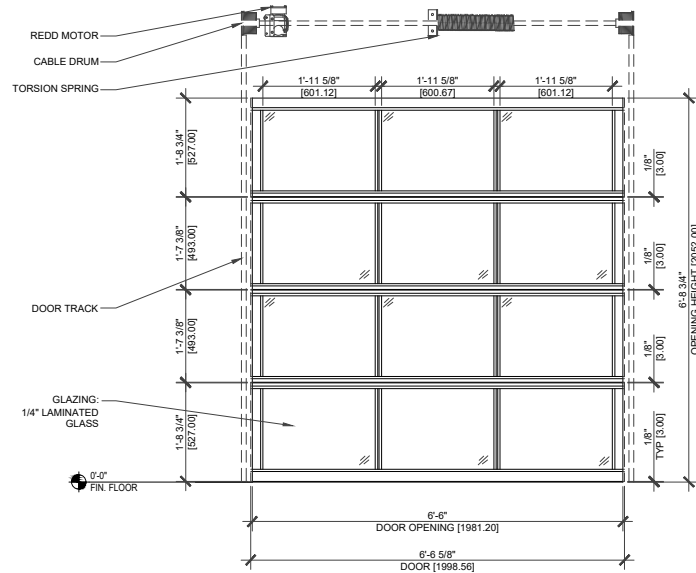

06 ELEVATION
SCALE: 3/4" = 1'

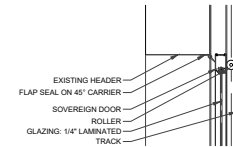

07 HEAD TYP
SCALE: 1-1/2" = 1'

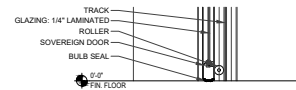

08 SILL DETAIL
SCALE: 1-1/2" = 1'

DISCLAIMER
THE DESIGNS AND DETAILS HEREIN ARE THE PROPERTY OF RENLITA DOORS NORTH AMERICA. USE IS GRANTED FOR THE SOLE PURPOSE OF INTEGRATION OF OUR PRODUCT INTO YOUR PROJECT. DRAWINGS ARE TYPICAL IN NATURE AND FOR REFERENCE ONLY, AND SHOULD BE REGARDED AS SUCH, DUE TO THE CUSTOM NATURE OF OUR PRODUCT SPECIFIC CONFIGURATIONS AND DIMENSIONS MAY VARY.

RENLITA
P.O. Box 8
200 E. First Street
Bonham, Texas 75418
Phone: 903-308-3690 Fax: 903-583-7544
www.renlitausa.com

Project:	SOVEREIGN
Project No.:	-
Client:	-
Issue Date:	-
Latest Rev. Date:	2/13/26
Drawn By:	JDC
Checking By:	SV